


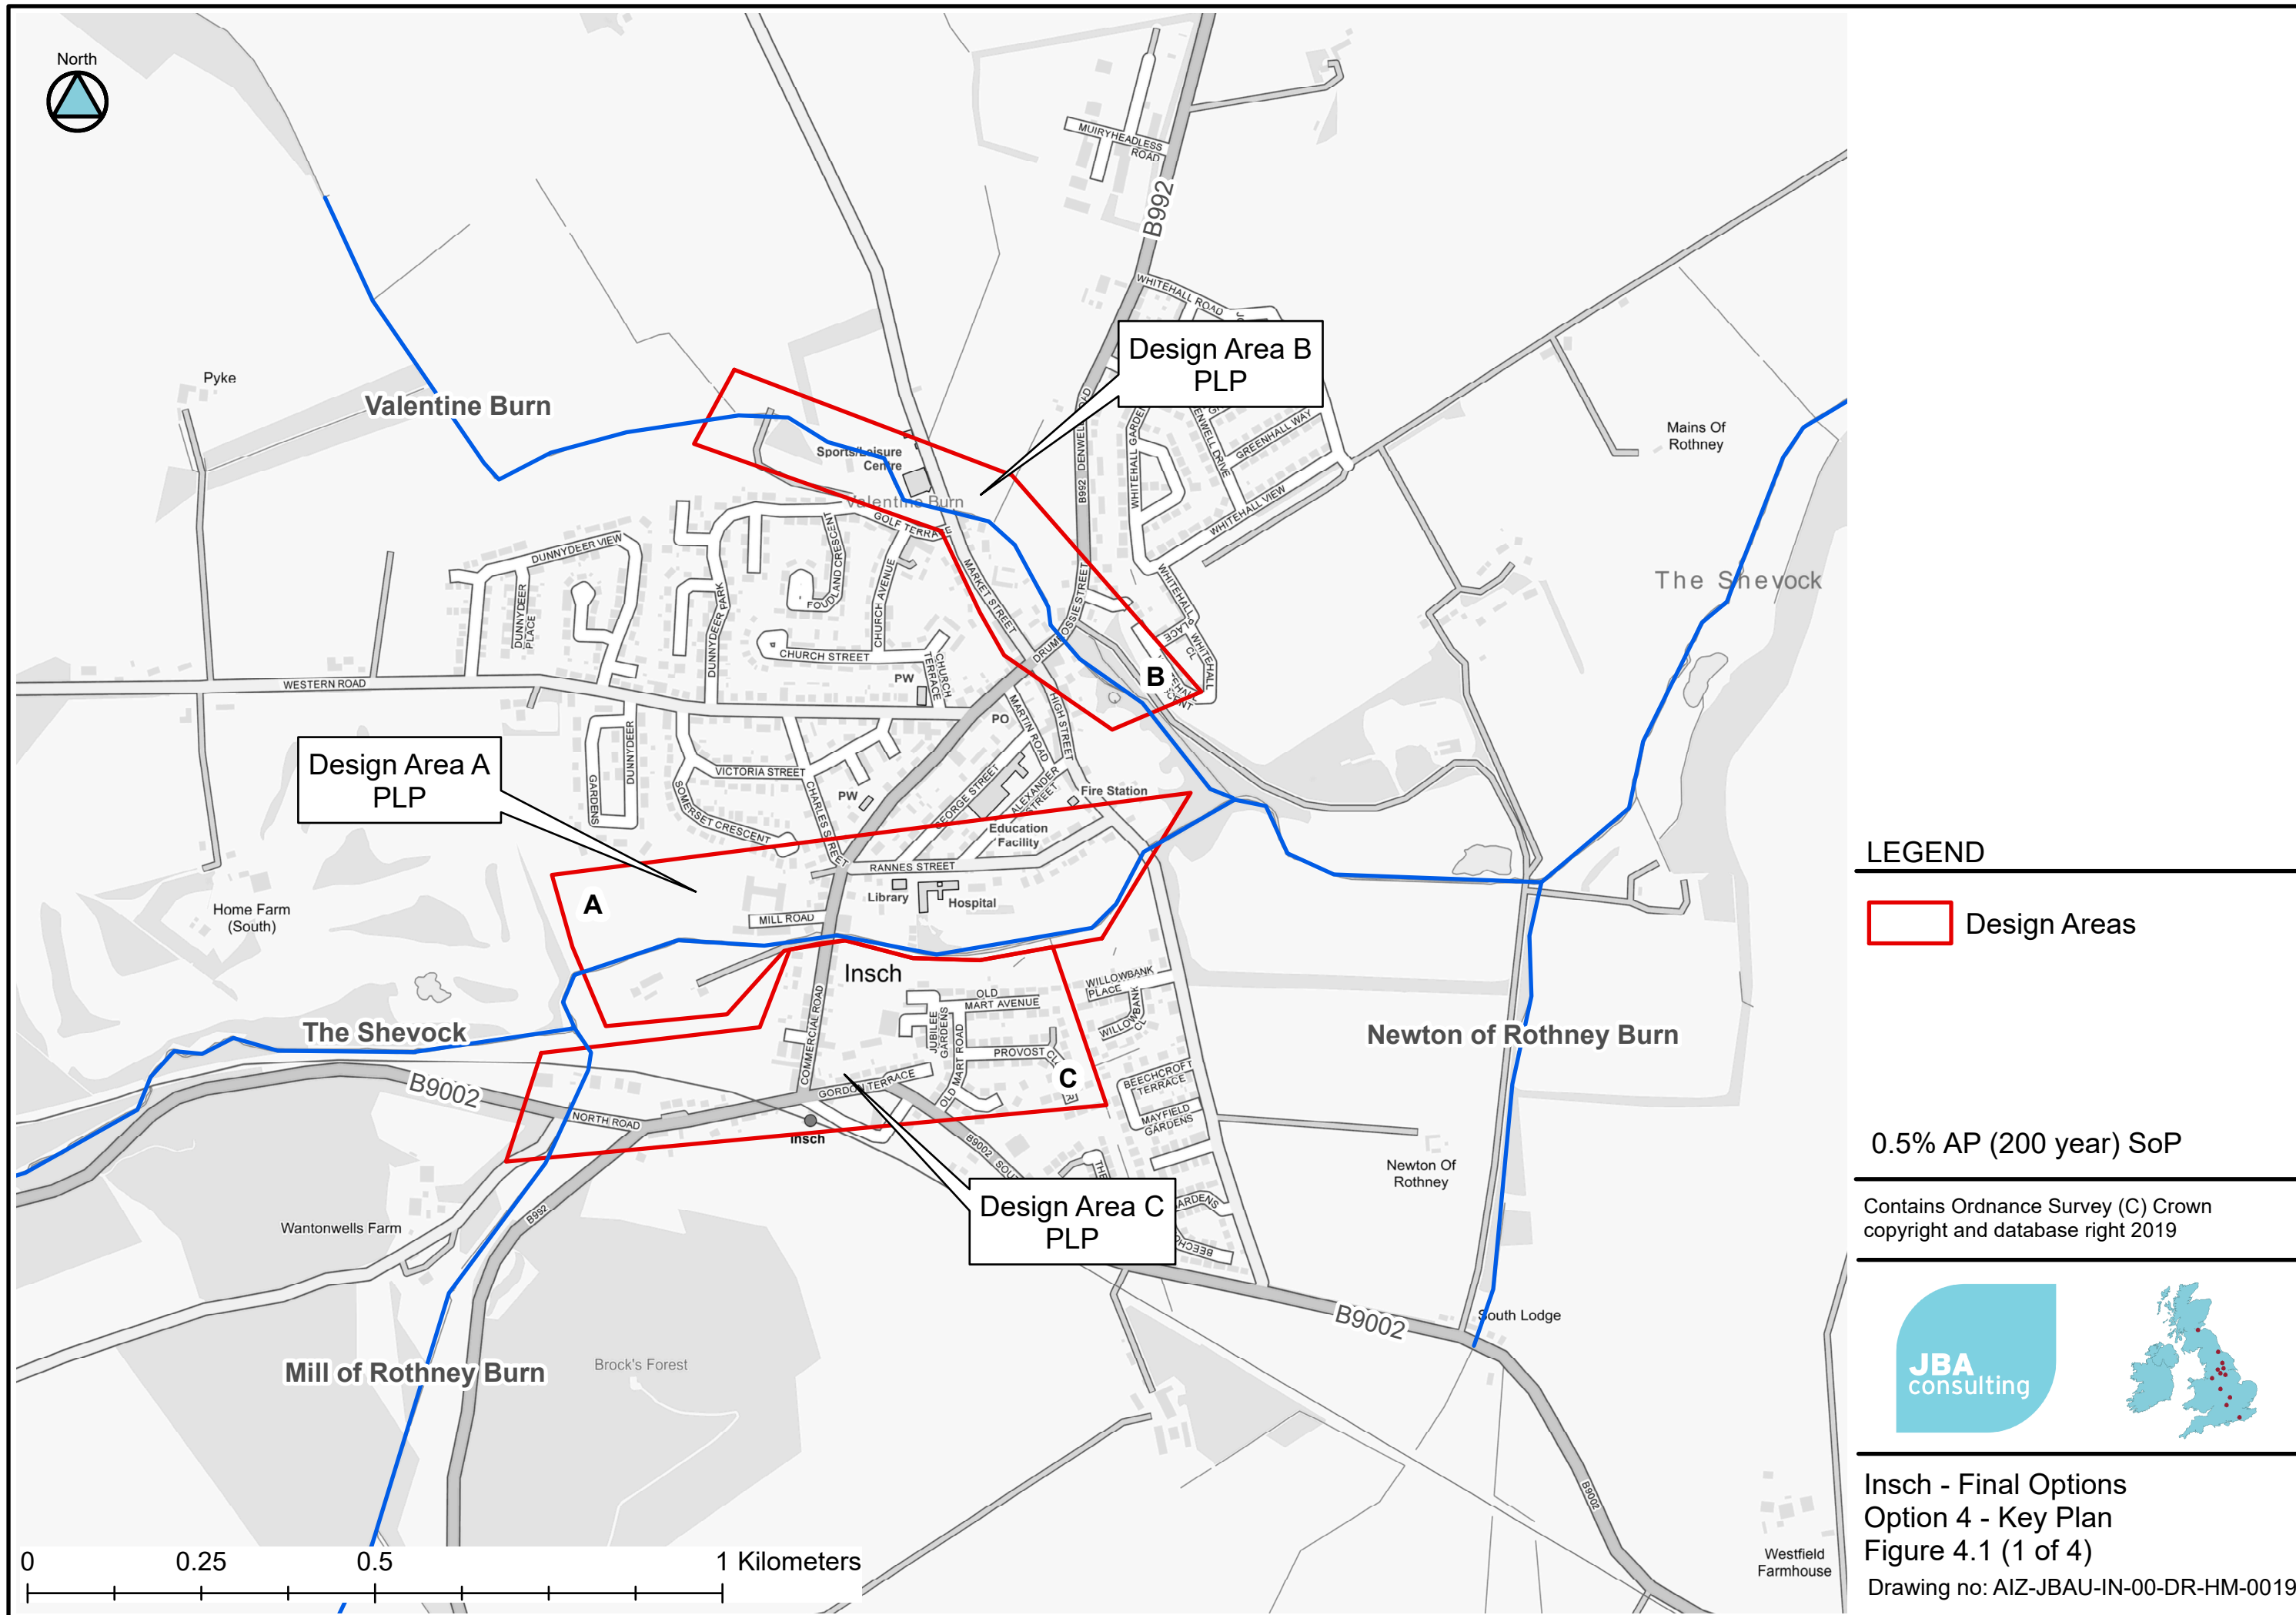

LEGEND

Design Areas


0.5% AP (200 year) SoP

Contains Ordnance Survey (C) Crown copyright and database right 2019




Inch - Final Options
Option 4 - Key Plan
Figure 4.1 (1 of 4)

Drawing no: AIZ-JBAU-IN-00-DR-HM-0019

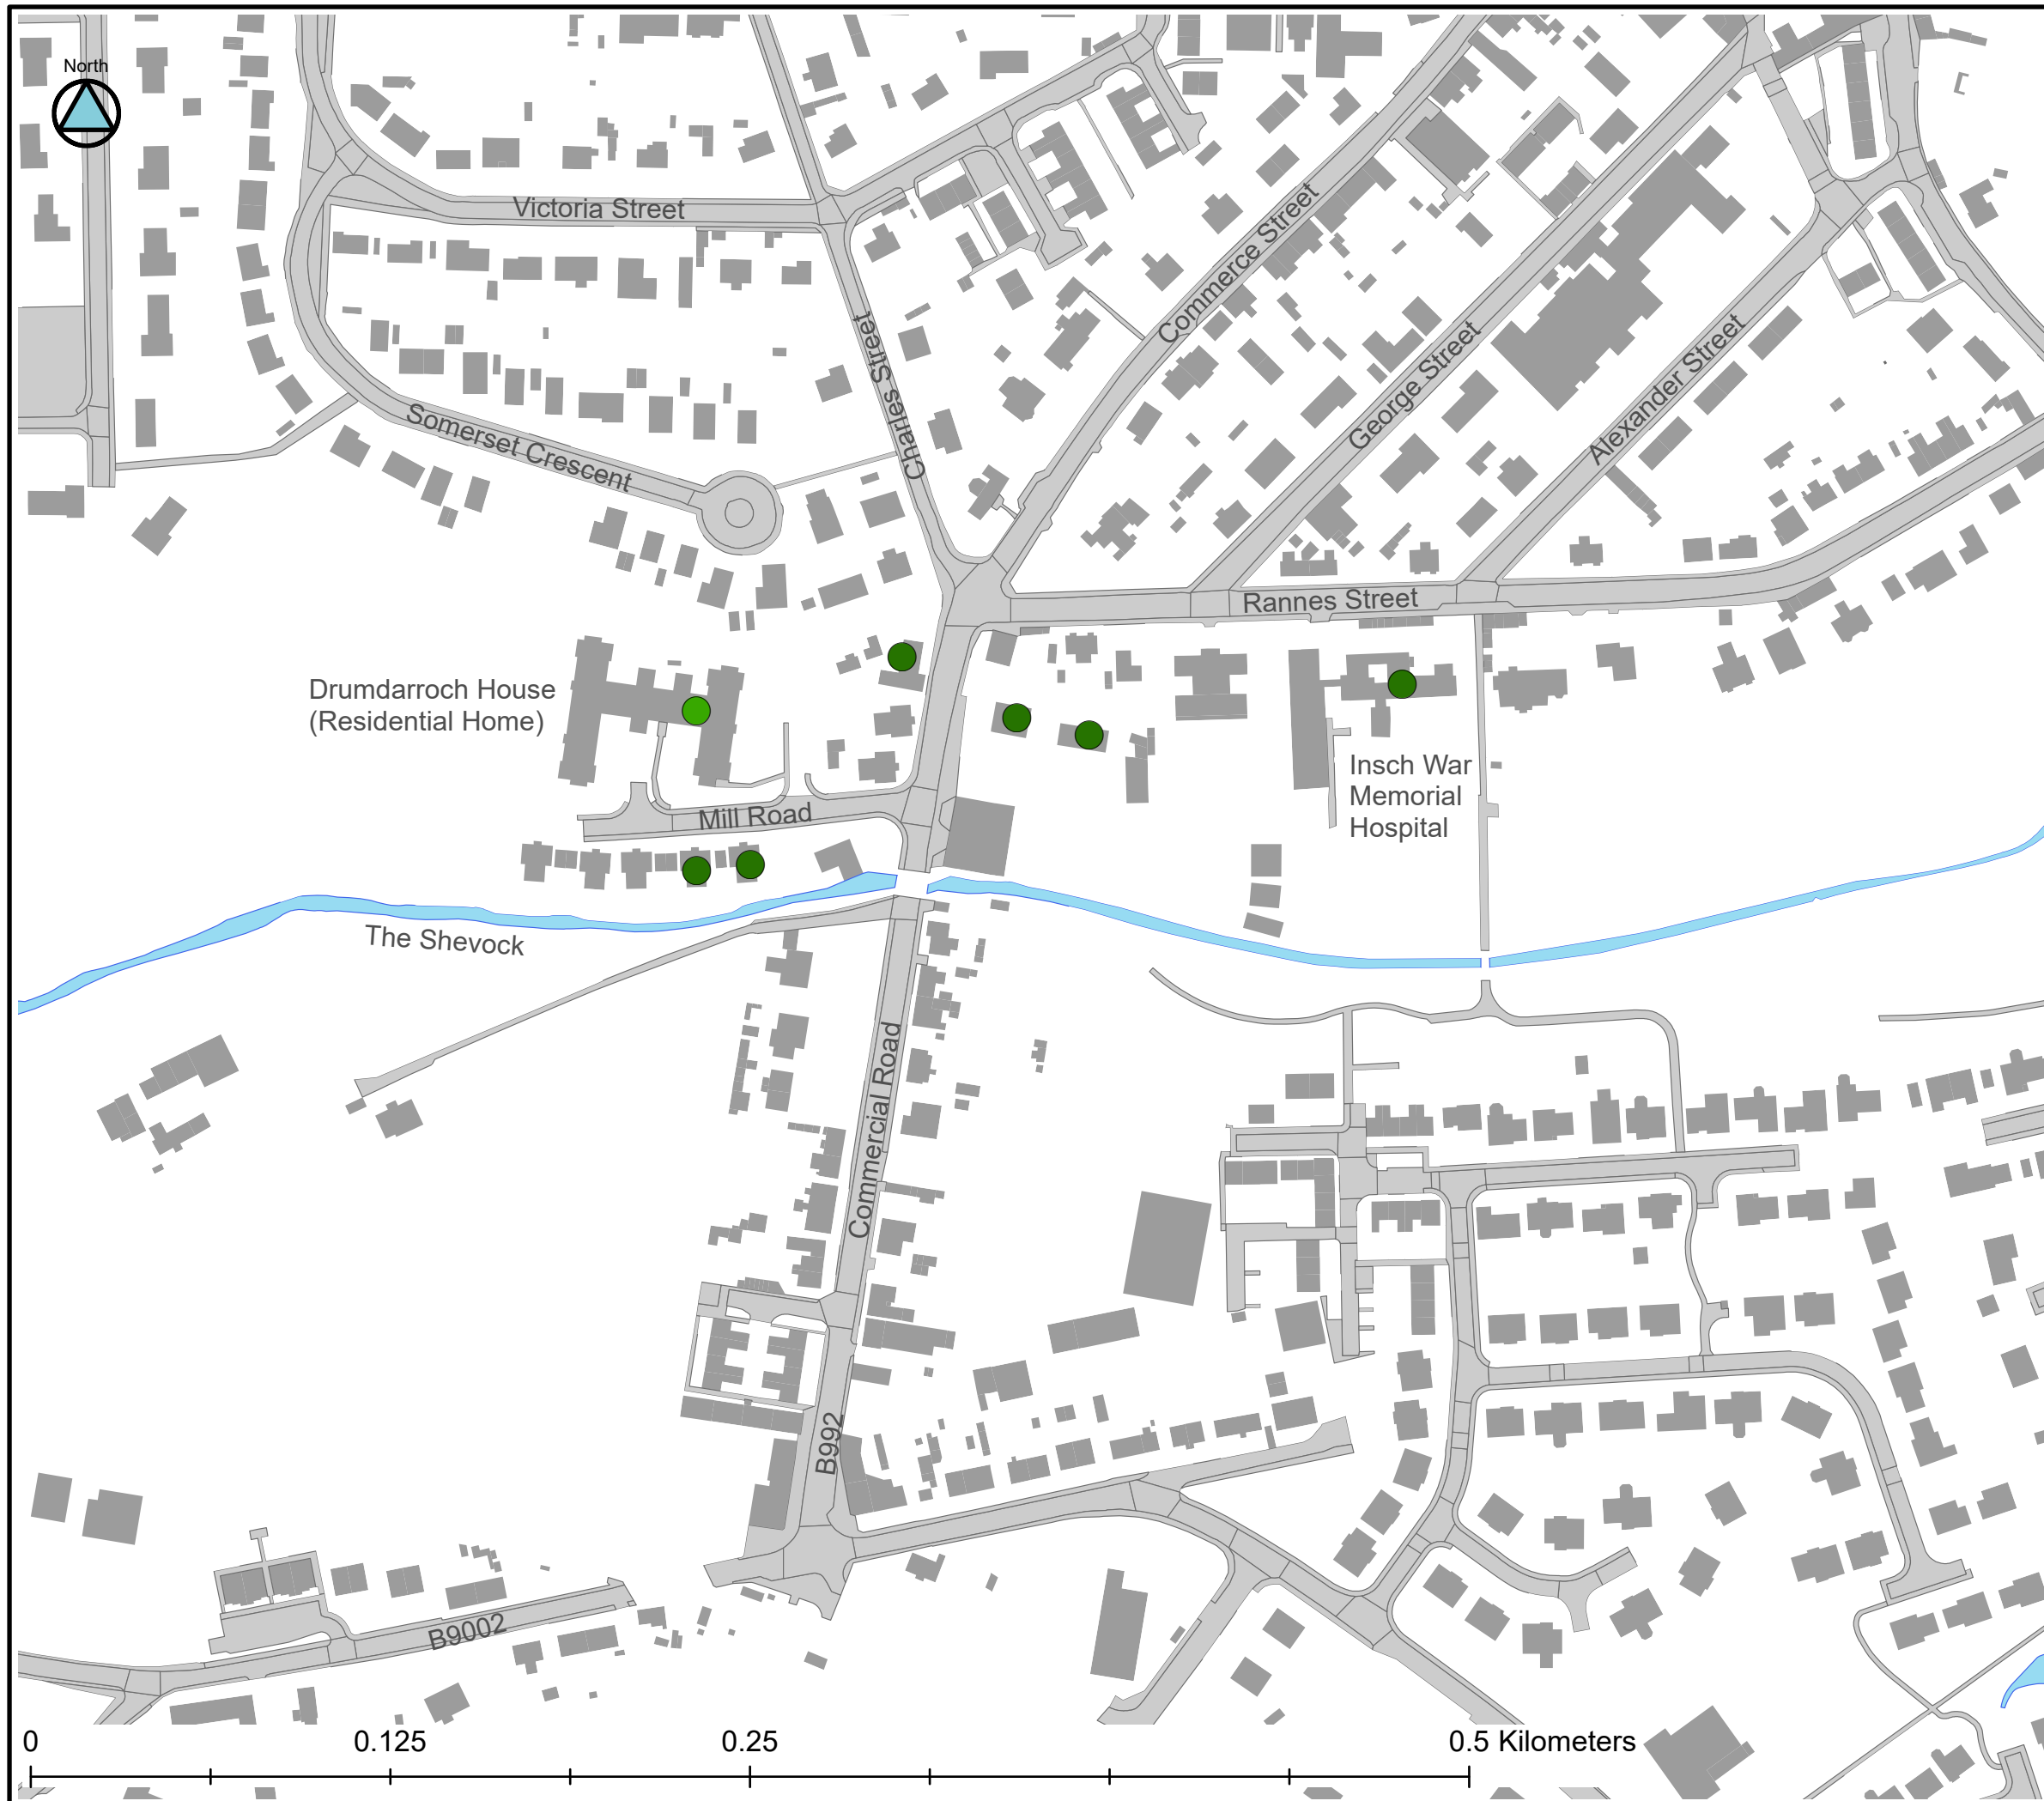

KEYPLAN Scale 1:25,000

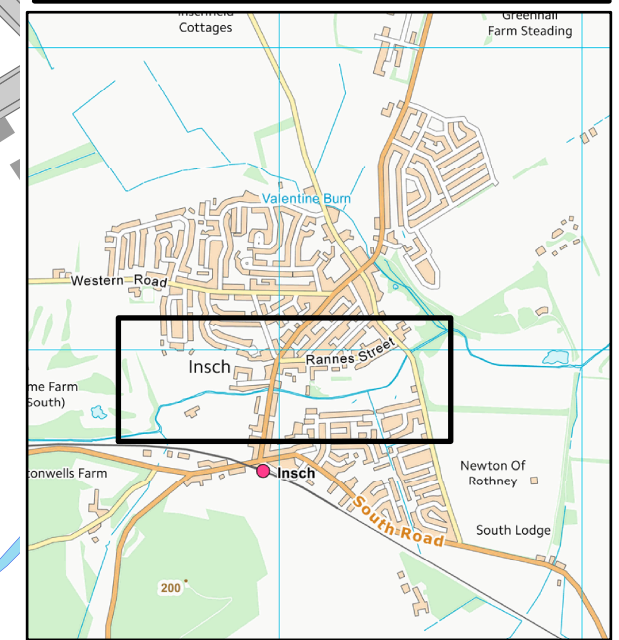

LEGEND


Standard of Protection with PLP

- 0.1% AP (1000 year)
- 0.5% AP (200 year)


Contains Ordnance Survey (C) Crown copyright and database right 2019



Insch - Final Options
Option 4 - A2_PLP
Figure 4.2 (2 of 4)
Drawing no: AIZ-JBAU-IN-00-DR-HM-0011

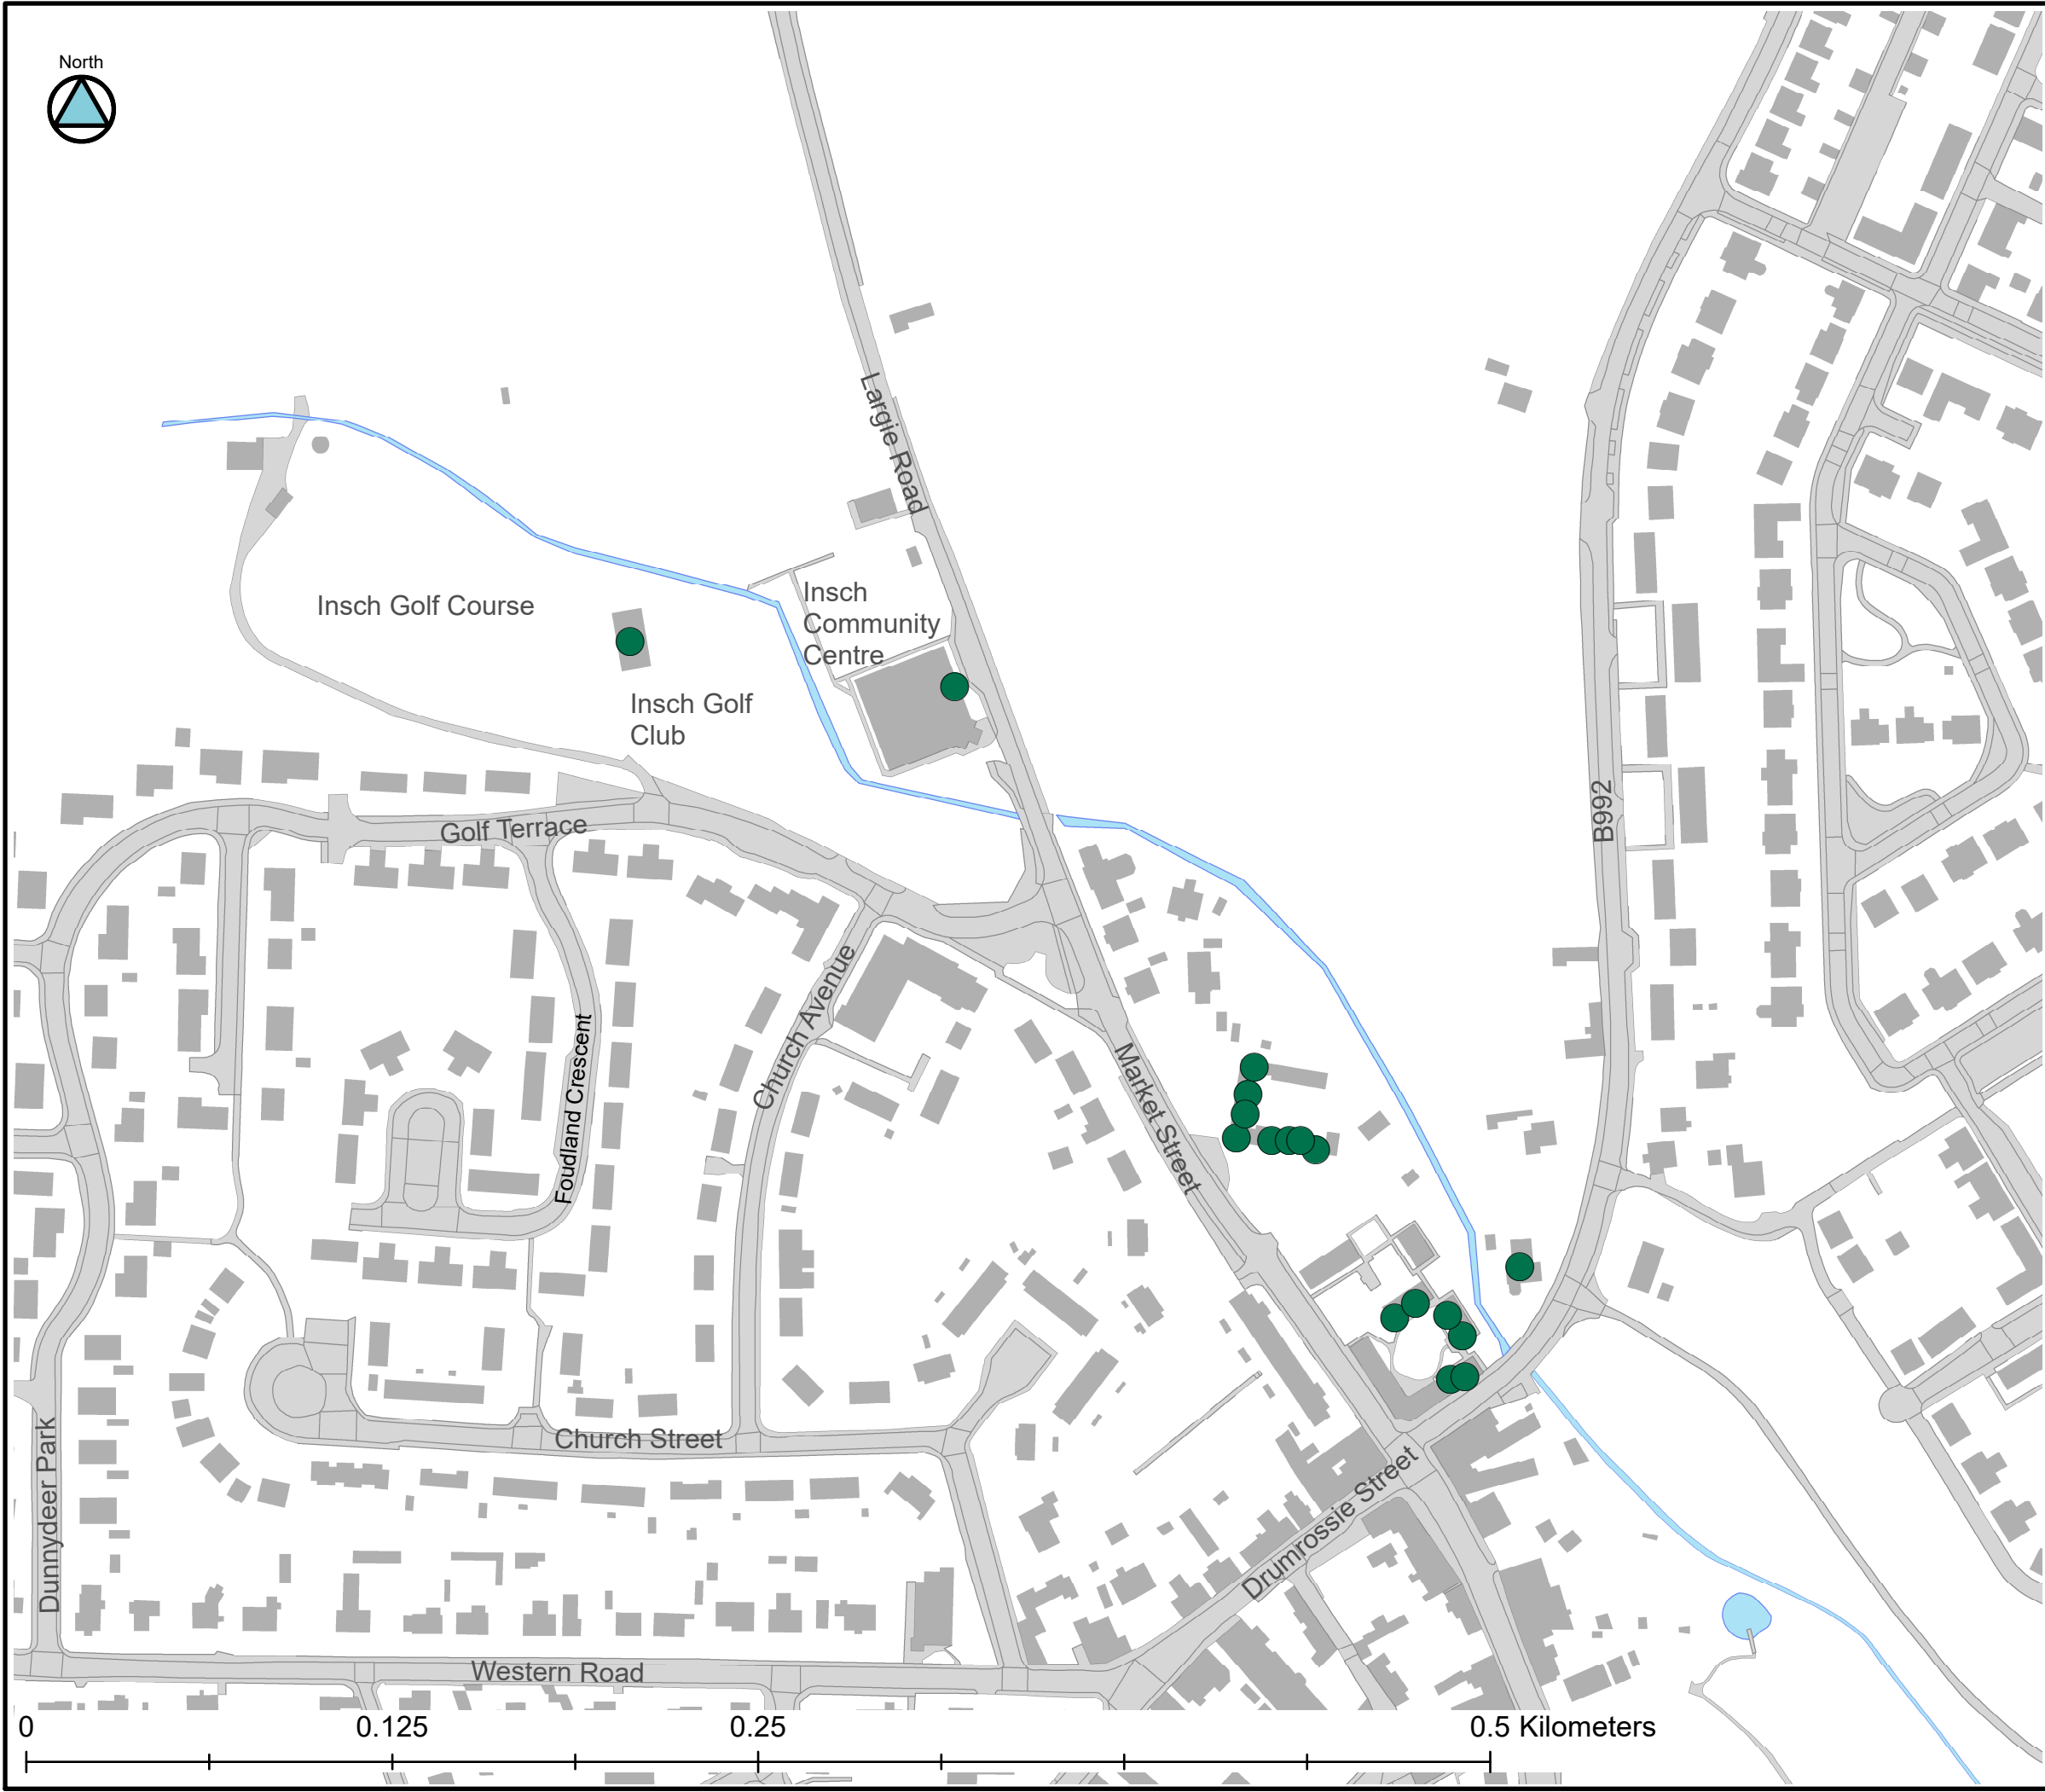

KEYPLAN Scale 1:25,000

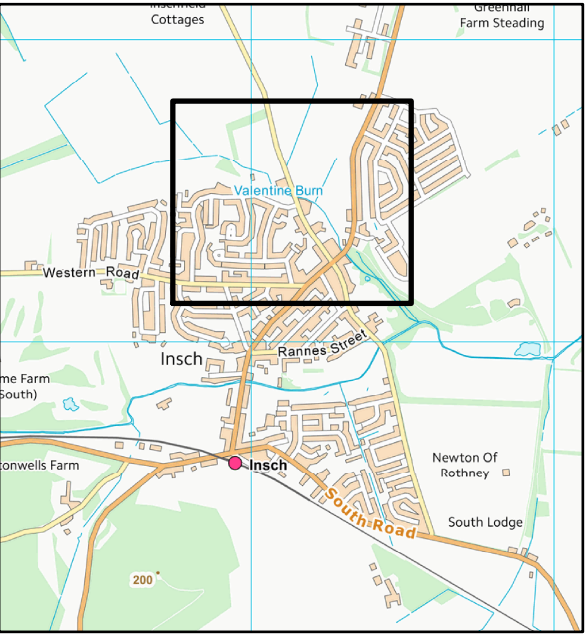

LEGEND

Standard of Protection with PLP



● 0.1% AP (1000 year)

Contains Ordnance Survey (C) Crown copyright and database right 2019



Insch - Final Options
Option 4 - B4
Figure 4.3 (3 of 4)

Drawing no: AIZ-JBAU-IN-00-DR-HM-0012

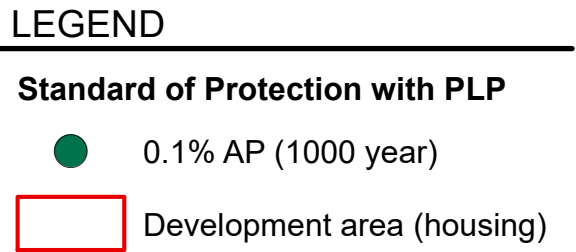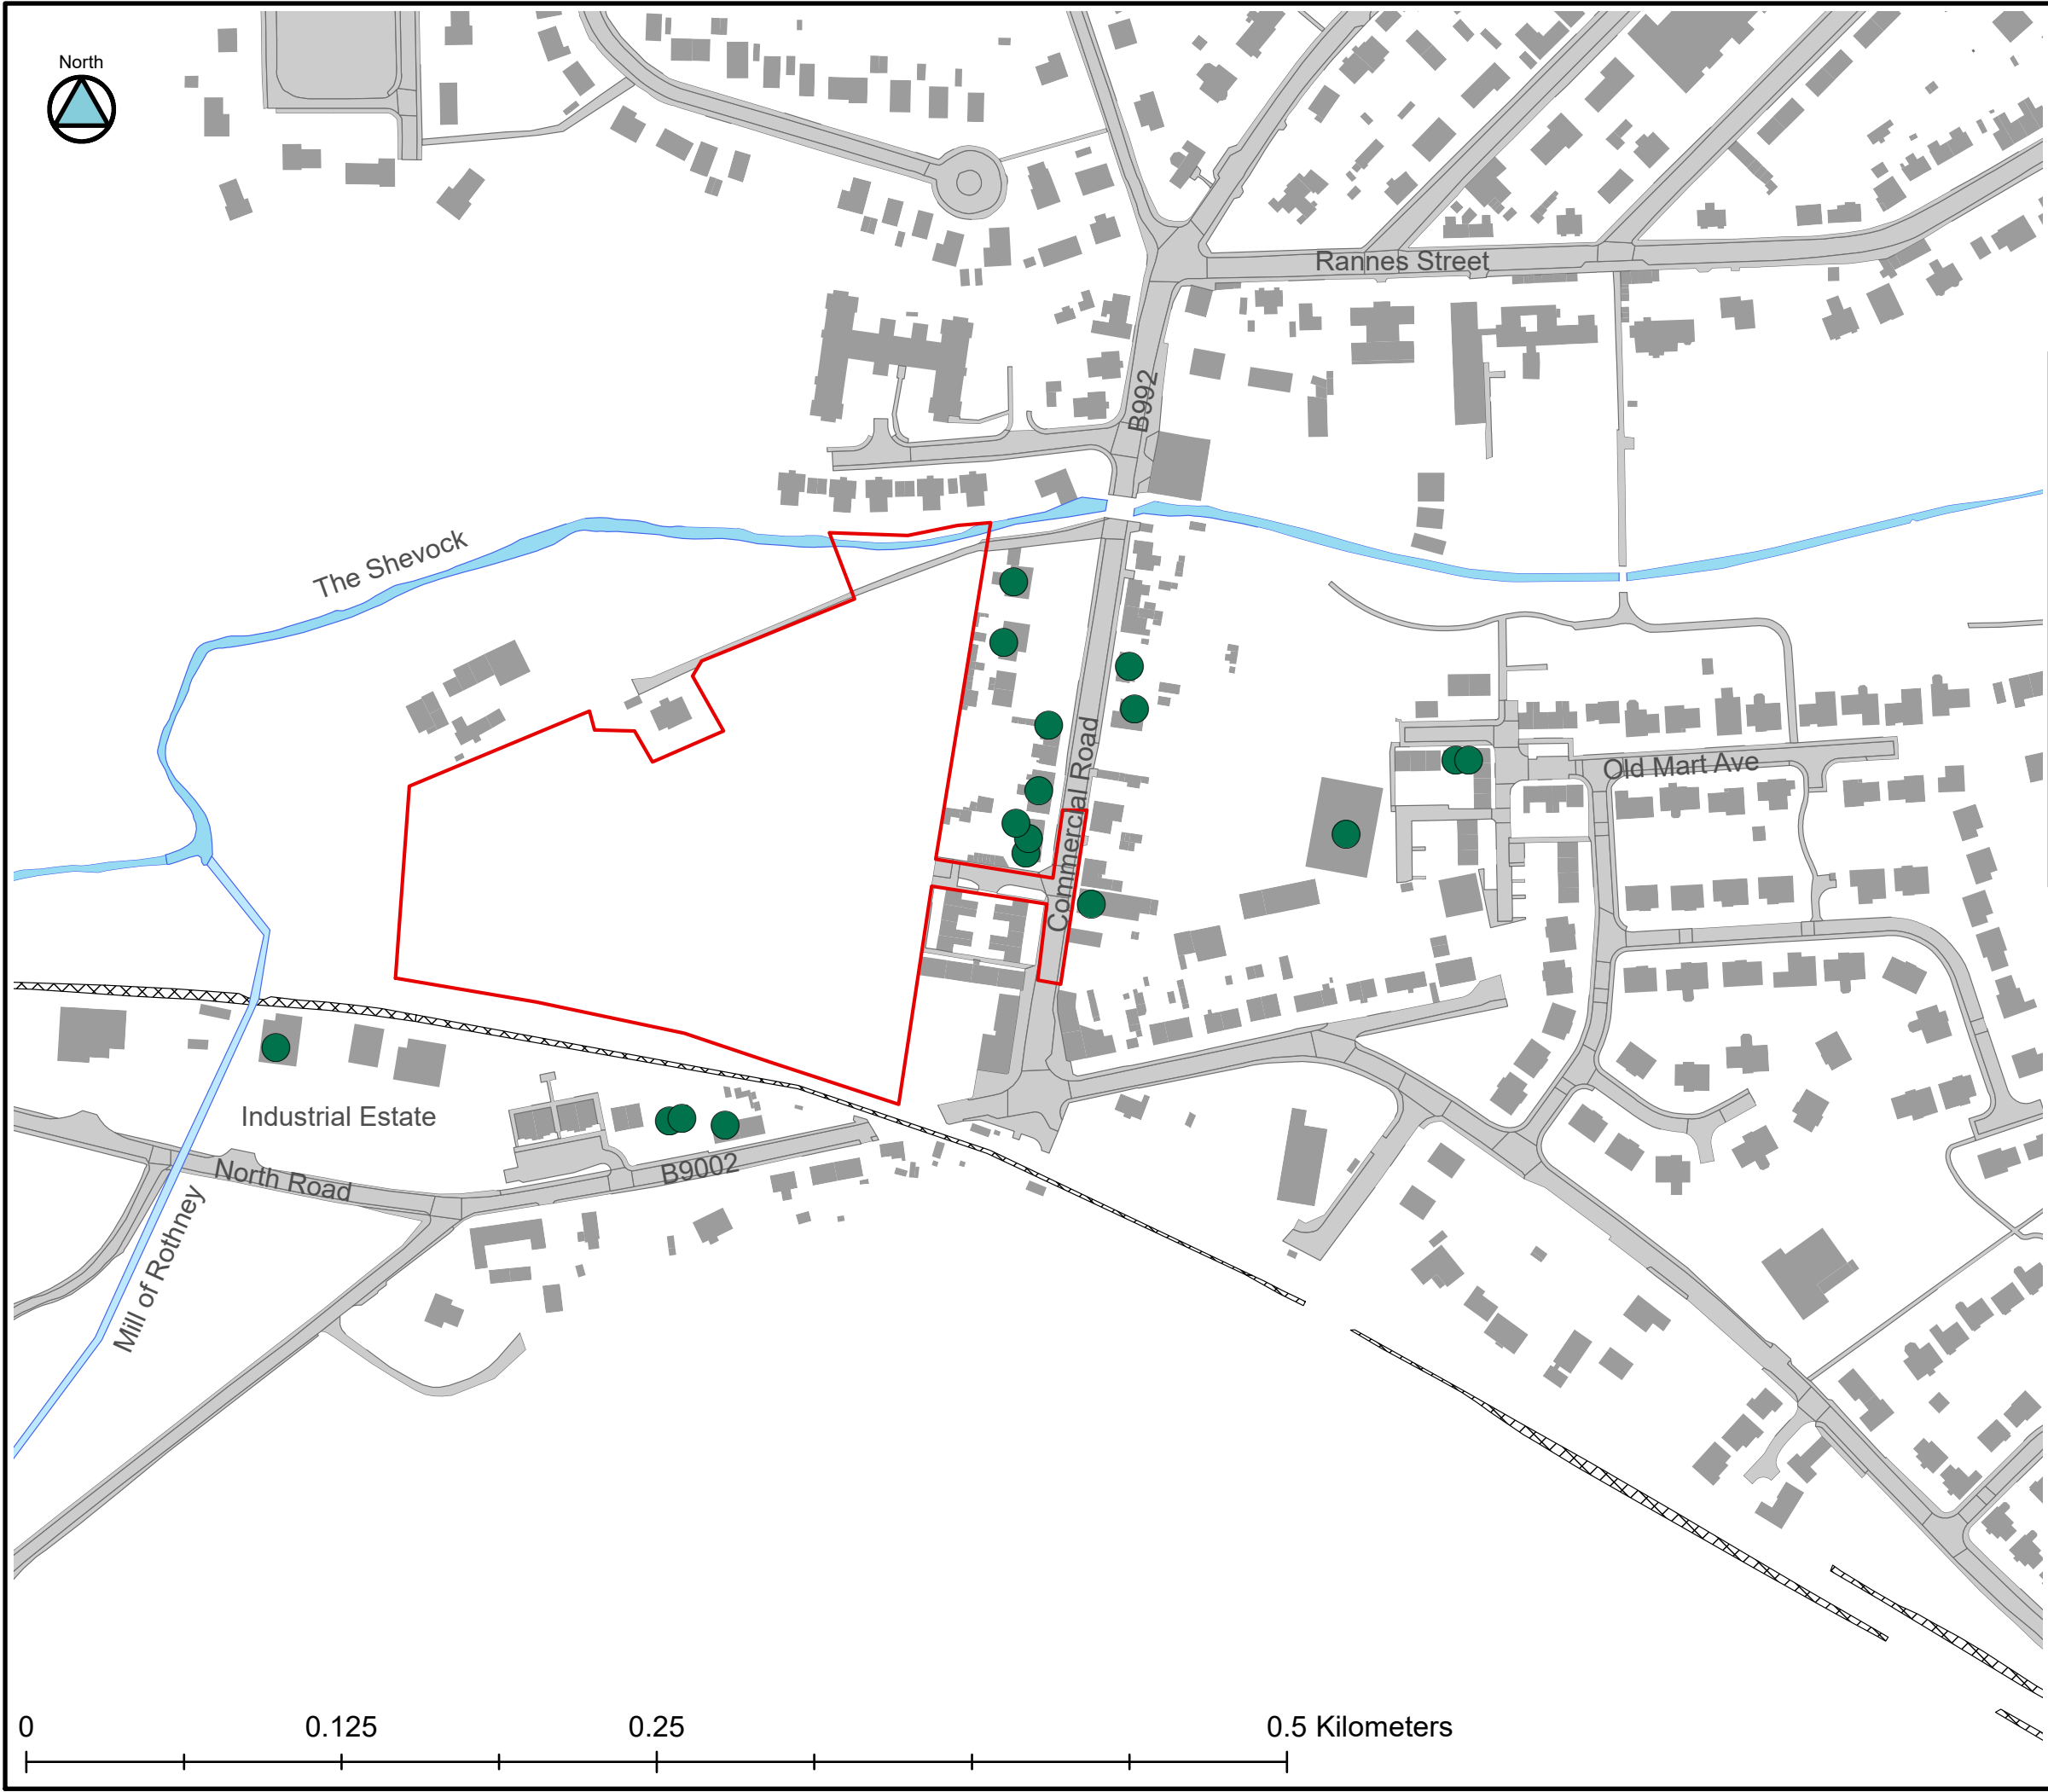

Contains Ordnance Survey (C) Crown copyright and database right 2019



Insch - Final Options
Option 4 - C3
Figure 4.4 (4 of 4)
Drawing no: AIZ-JBAU-IN-00-DR-HM-0013